



建设用地规划许可证附图

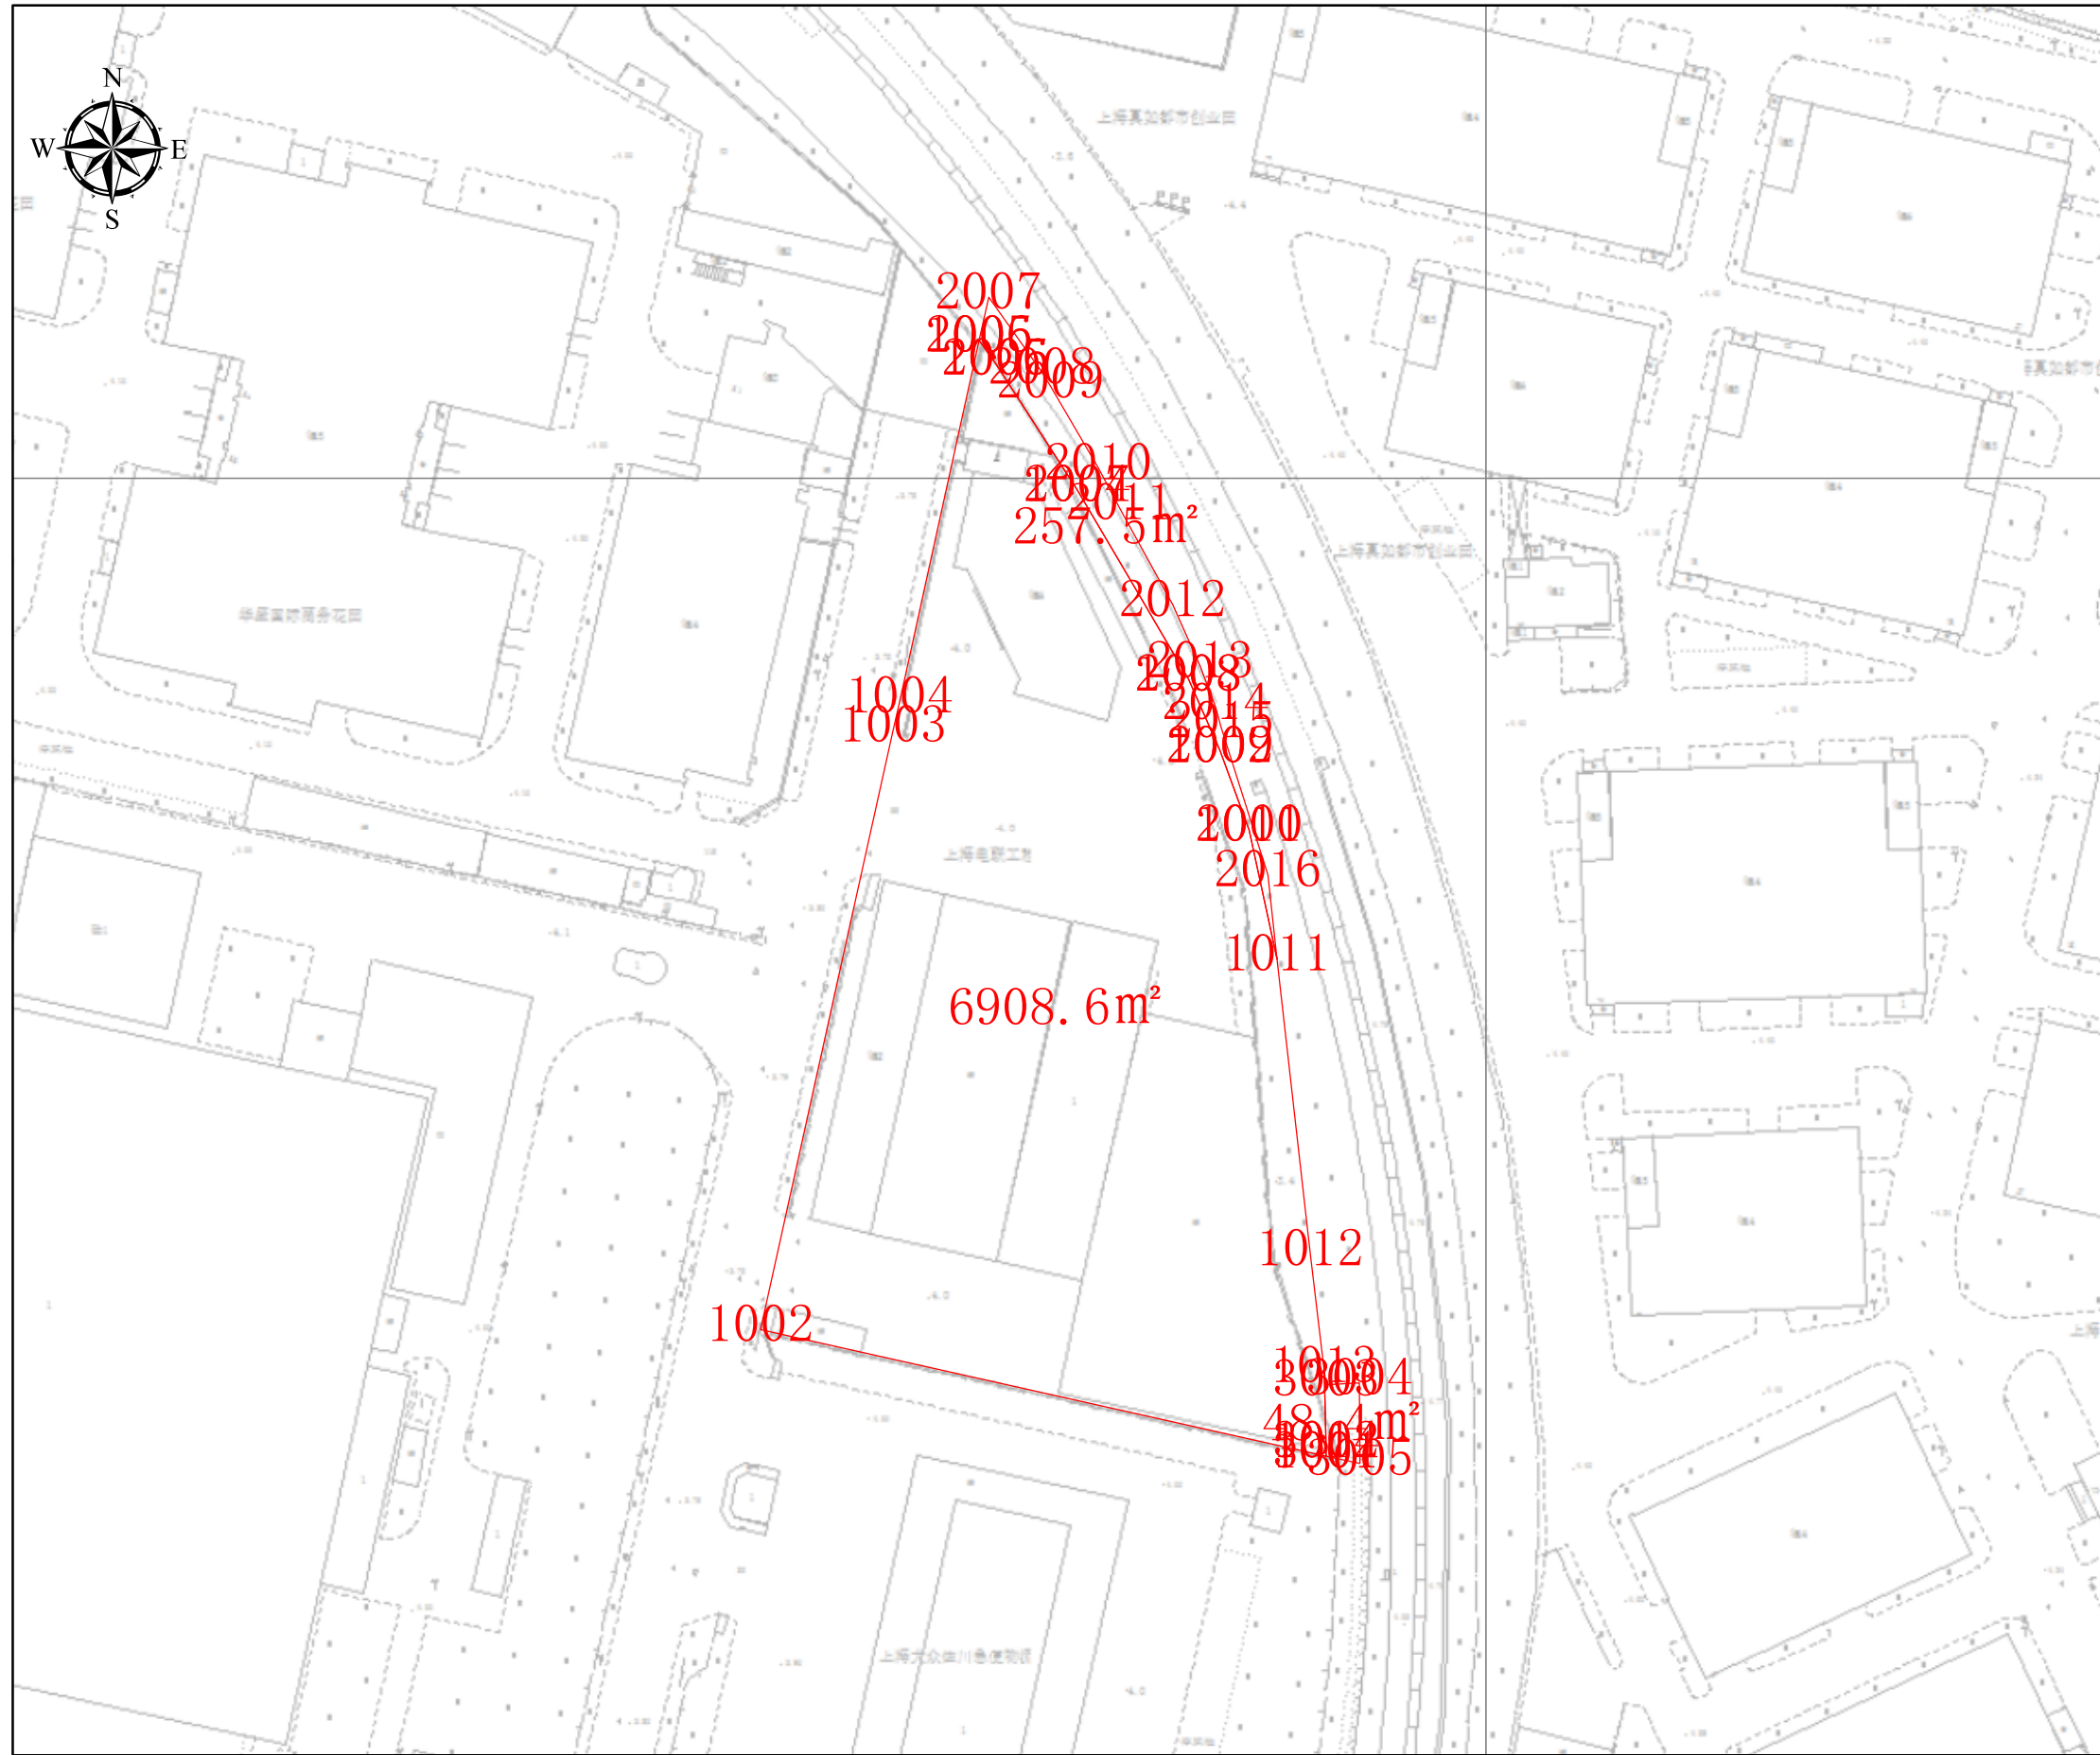

项目基本信息				
项目名称	华东电力设计院人才公寓（绥德路88号）项目			
批文号				
证号				
勘测定界址点信息表				
点号	横坐标	纵坐标	半径(R)	边长(单位:米)
1001	-8521.775	3466.675	0	79.023
1002	-8598.9	3483.89	0	52.021
1003	-8580.82	3565.697	0	35.82
1004	-8579.933	3569.659	0	50.39
1005	-8569.052	3618.86	0	3.814
1006	-8566.887	3615.72	0	20.56
1007	-8555.696	3598.472	0	14.993
1008	-8540.485	3572.629	0	25.623
1009	-8536.207	3562.899	0	11.514
1010	-8532.234	3552.092	0	18.011
1011	-8528.414	3534.492	0	40.528
1012	-8523.95	3494.21	0	16.03
1013	-8522.007	3478.298	0	10.246
1014	-8521.768	3468.054	0	1.38
2001	-8532.234	3552.092	0	29.524
2002	-8536.207	3562.899	0	10.629
2003	-8540.485	3572.629	0	14.993
2004	-8555.696	3598.472	0	35.554
2005	-8566.887	3615.72	0	3.814
2006	-8569.052	3618.86	0	6.044
2007	-8567.747	3624.761	0	12.56
2008	-8560.526	3614.485	0	2.218
2009	-8559.34	3612.61	0	12.898
2010	-8552.84	3601.47	0	6.192
2011	-8549.92	3596.01	0	15.079
2012	-8542.63	3582.81	0	9.174
2013	-8538.92	3574.42	0	6.064
2014	-8536.77	3568.75	0	2.576
2015	-8536.11	3566.26	0	21.332
2016	-8529.68	3545.92	0	11.498
3001	-8521.775	3466.675	0	1.38
3002	-8521.768	3468.054	0	10.246
3003	-8521.78	3476.44	0	6.397
3004	-8517.26	3476.65	0	11.011
3005	-8517.14	3465.64	0	4.749

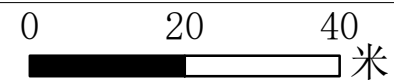


IV 19-35 / IV 18-

上海市规划和自然资源局

2023-09-06

建设用地规划许可证附图

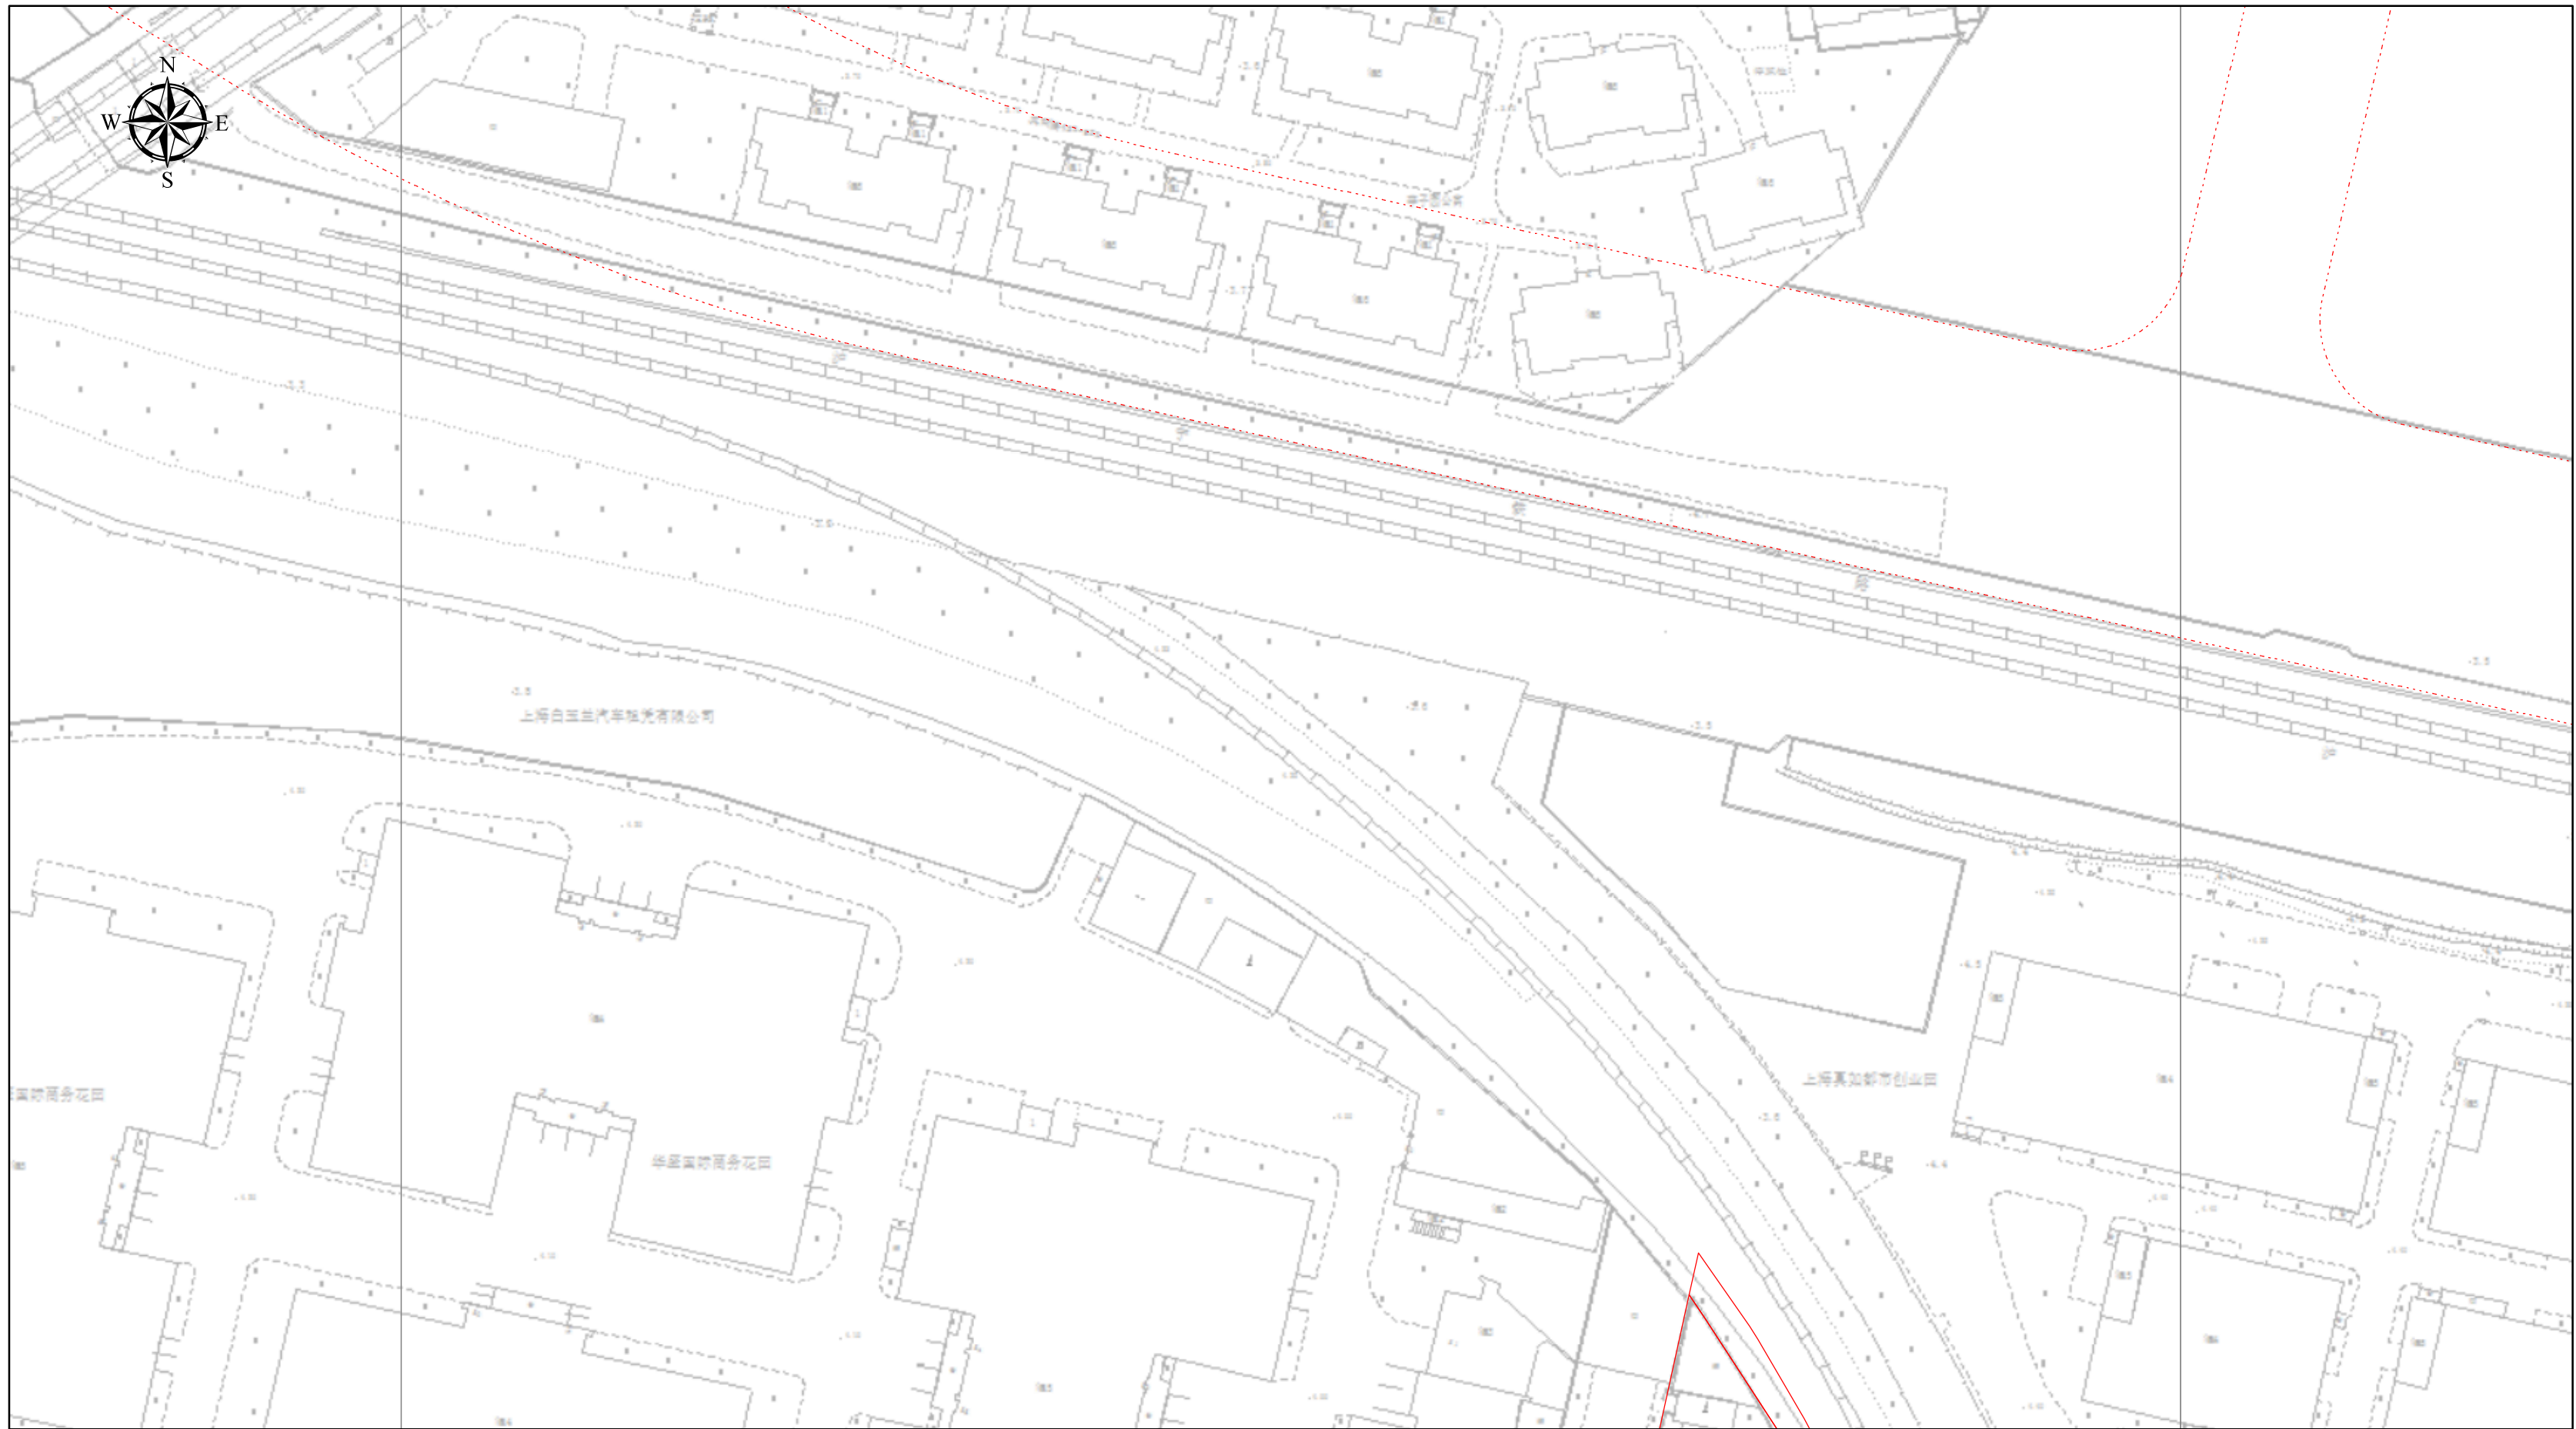


IV 19-35

上海市规划和自然资源局

2023-09-06

建设用地规划许可证附图

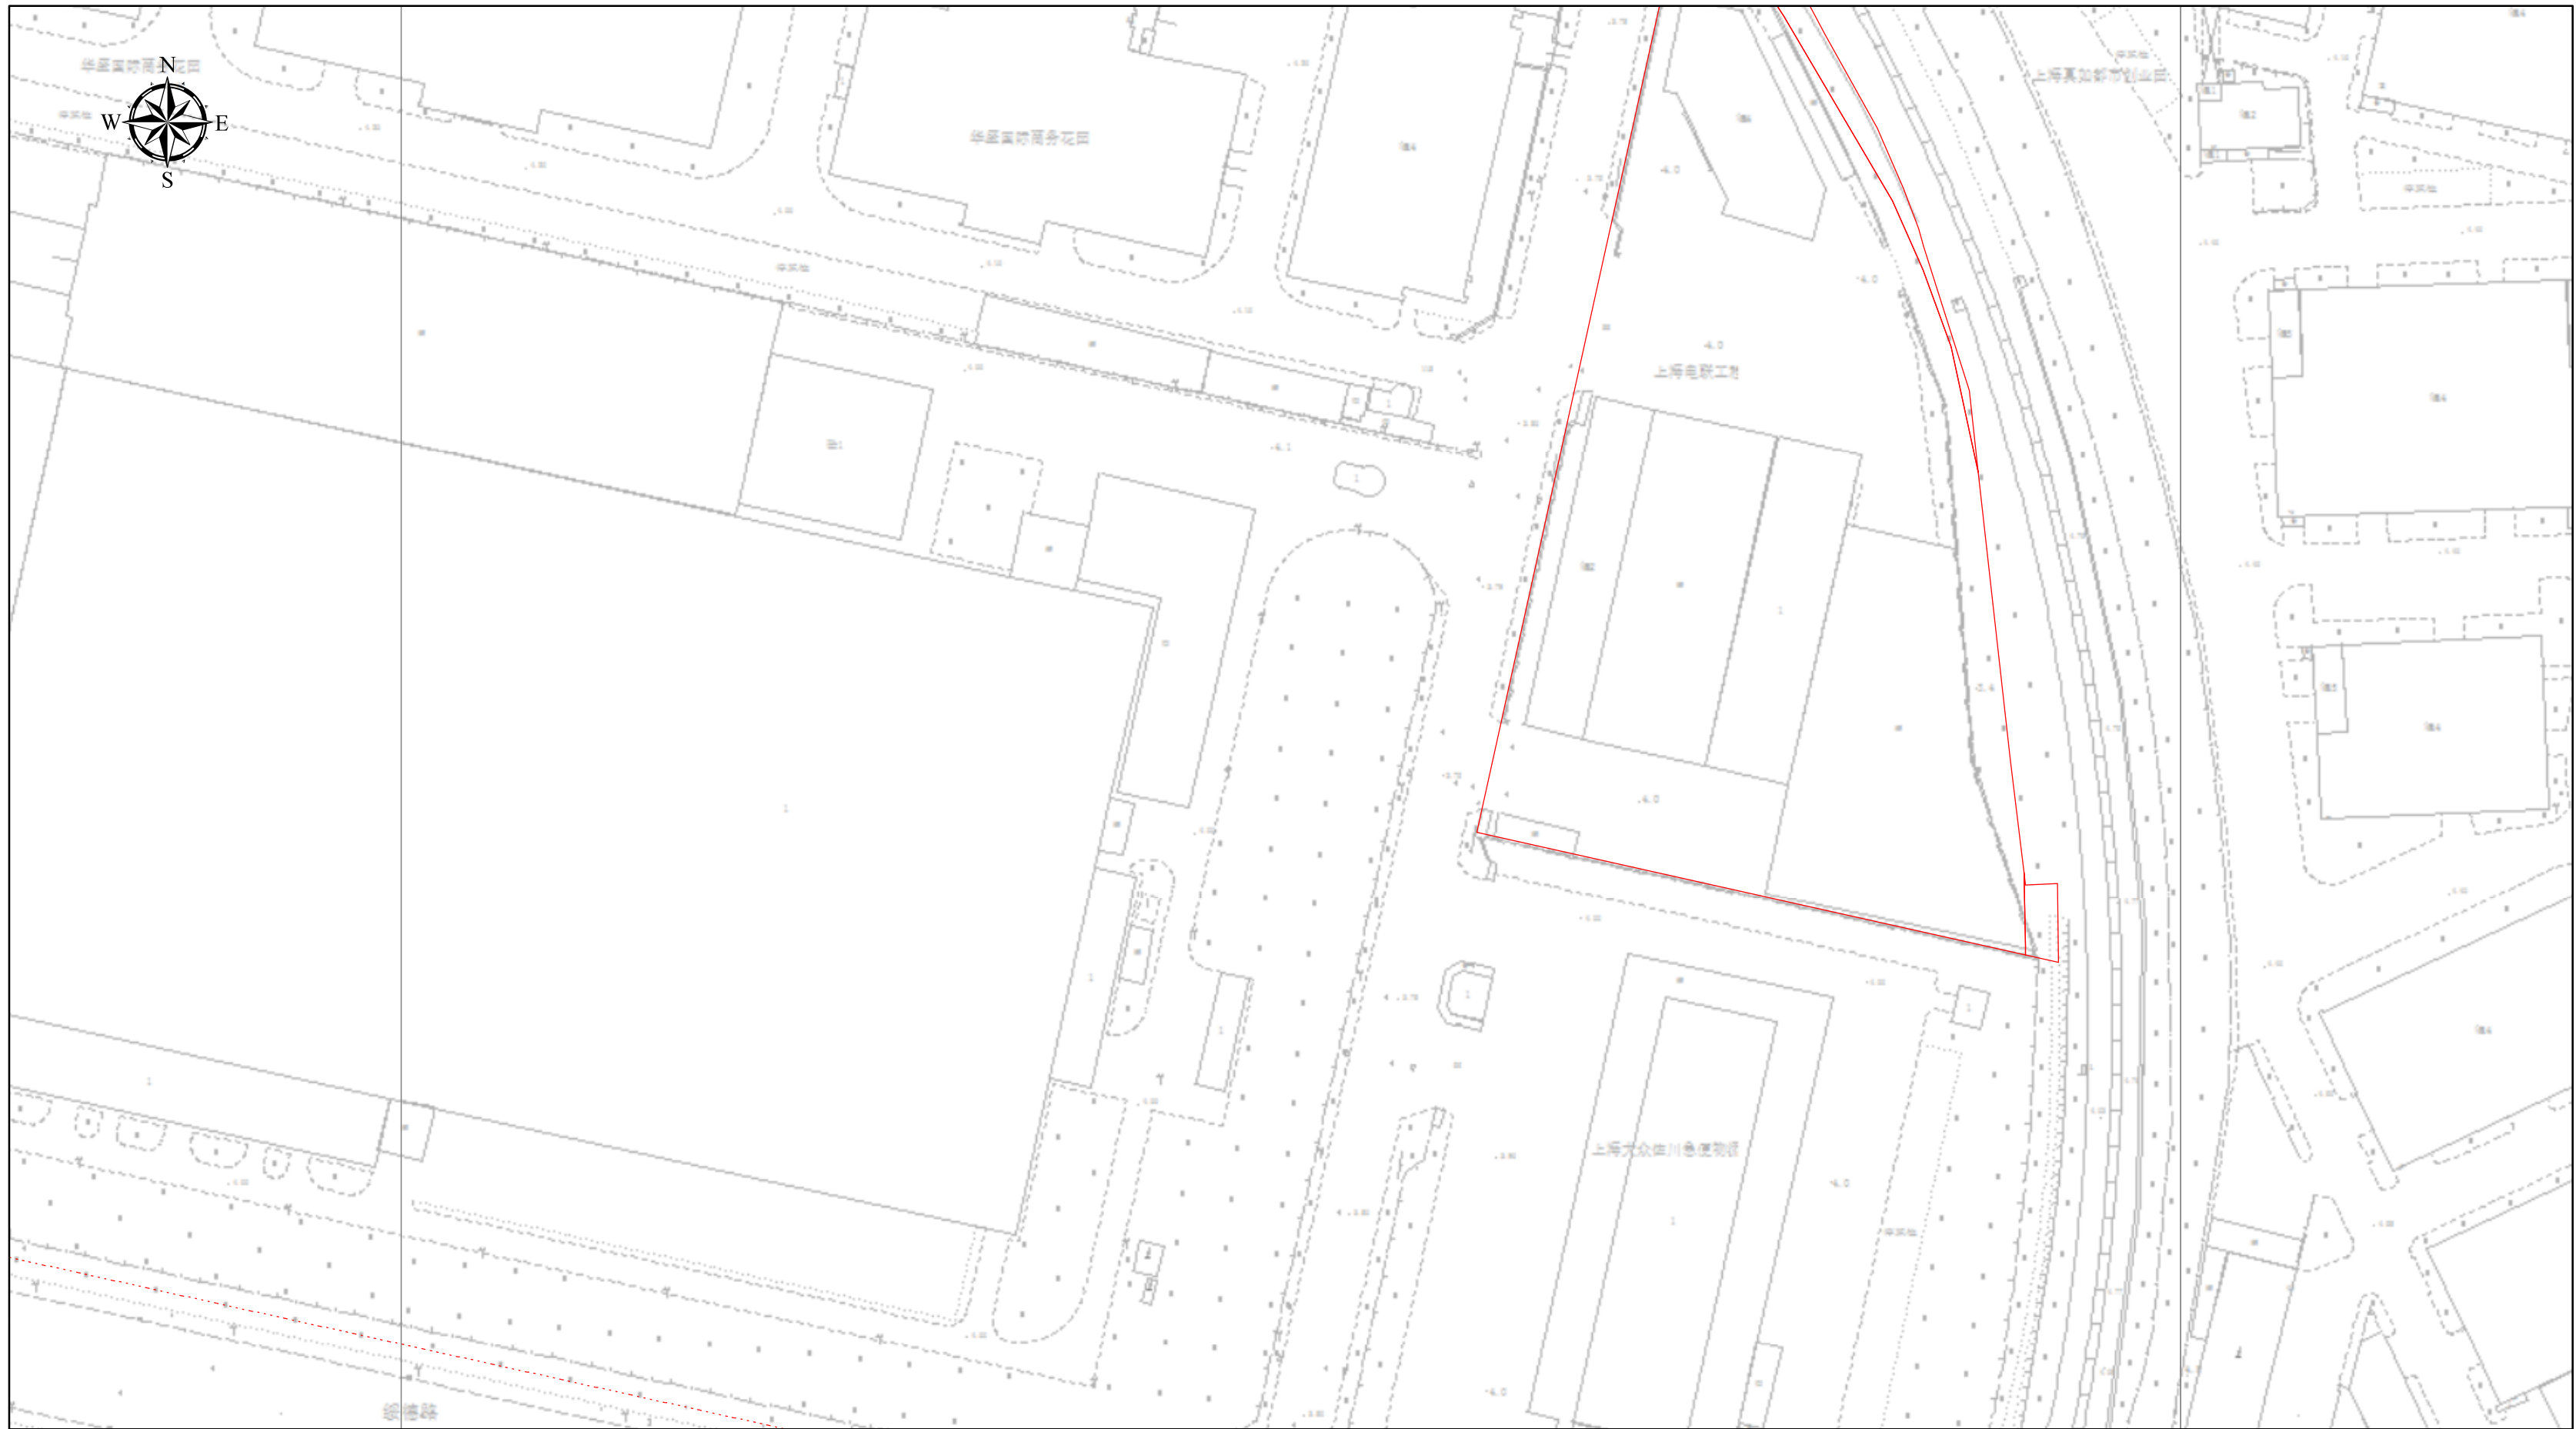

IV 18-35

上海市规划和自然资源局

2023-09-06